
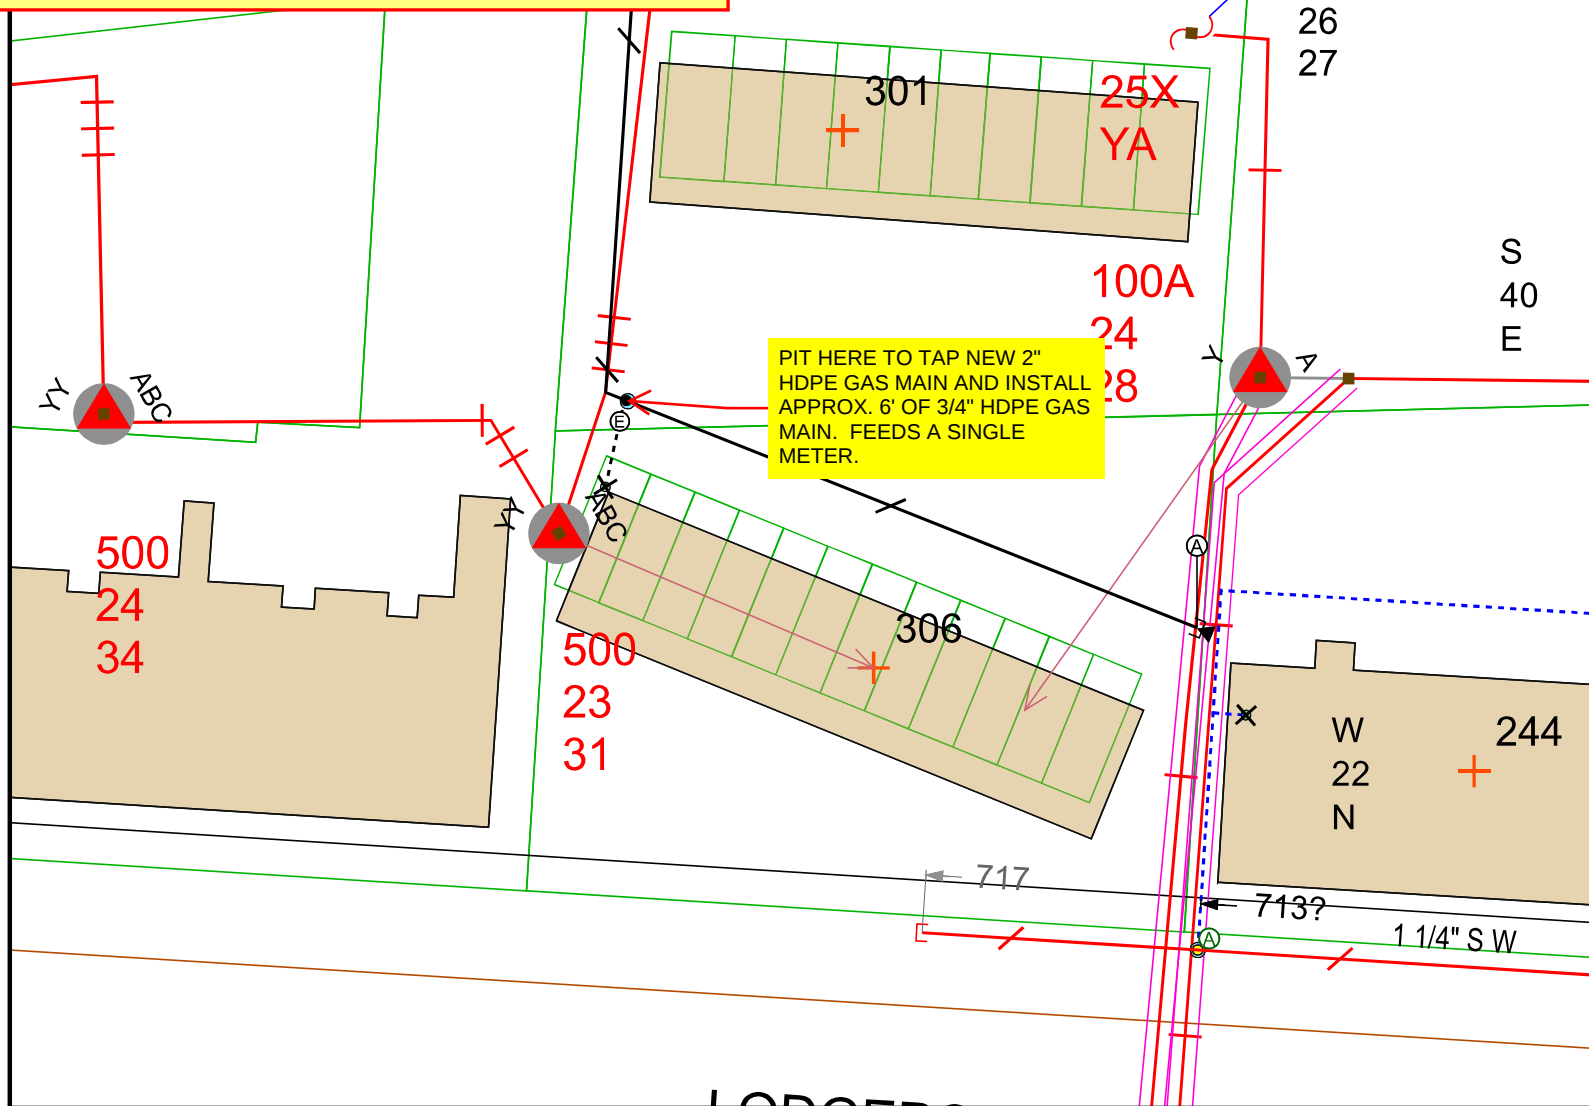


306 LODGEPOLE ST. UNIT #1, DILLON CO, 80435
OLD STEEL GAS SERVICE WILL BE CUT CAPPED AND ABANDONED.
APPROX. 6" OF NEW 3/4" HDPE GAS SERVICE WILL BE INSTALLED.
775 EFV REQUIRED.
ALL PERMITTING AND TRAFFIC CONTROL WILL BE ON ASSOCIATED
GAS MAIN WORK ORDER.
A-PEAK ASPHALT CO. WILL BE RESPONSIBLE FOR ALL ASPHALT AND
CONCRETE CUT, HAUL & RESTORE.
95% COMPACTION REQUIRED FOR TRENCH.
XCEL WILL PERFORM PRESSURE TEST PER GAS STD. SECTION 10
XCEL PLANNER IS DALE.F.DITMARS@XCELENERGY.COM 970-389-2432
SITE CONTACT IS JOE QUARANTILLO 970-406-0971
APEAKASPHALT@COMCAST.NET

CUSTOMER SIGNATURE AND
DATE:

Tom H. H. 7-30

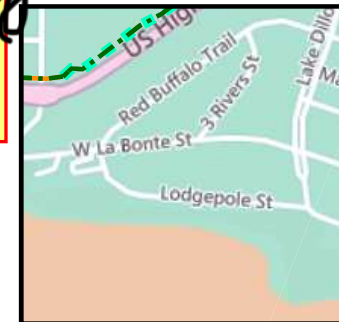

Work Order Information	
Service Request #	: 000016202472
Design Number	: 000001269866
Designer/Planner ID	: 0
Designer/Planner Name	
Designer/Planner Ph #	: 970-389-2432
Manager Approval	:
Joint Utility	
E:	G:
T:	C:
Design Location	
Division:	MOUNTAIN
County :	SUMMIT
City :	DILLON
Address:	306 LODGEPOLE #1
T: 5S	R: 77W S: 7
Map #	1845652 02 Permit
Electric	
Feeder:	Voltage:
Phase:	BkupDevID:
Gas	
System:	Pressure: PM
Size : 2"	Material : HDPE
Dead End :	
Work Order #:	
Date:	06/16/2026
Sketch:	#1 OF 1
Scale:	1" equals 58'
CONSTRUCTION USE ONLY	
☐ NO CHANGES (BUILT AS DESIGNED)	
☐ CHANGES MADE AS INDICATED	
(ALL URD MUST HAVE ACTUAL MEASUREMENTS FROM THE FIELD SITE)	
RFO	
FOREMAN	DATE
TEAM LEADER	

DISCLAIMER: THERE ARE NO REPRESENTATIONS OR WARRANTIES (EXPRESS OR IMPLIED) ABOUT THE ACCURACY OF THIS PRINT. THIS PRINT IS PROVIDED WITH NO CLAIM AS TO PRINT COMPLETENESS, TIMELINESS, ACCURACY OF CONTENT OR USEFULNESS. STATE LAW REQUIRES ANYONE DIGGING, GRADING OR EXCAVATING TO OBTAIN A PRIOR FIELD LOCATE OF ALL UTILITIES. THIS PRINT DOES NOT DISCHARGE THIS REQUIREMENT OR ANY OTHER REQUIREMENT. THE COMPANY AND ITS AFFILIATES ASSUME NO LEGAL RESPONSIBILITY OR LIABILITY FOR THE RECIPIENT'S USE (OR ANY OTHER PARTIES' USE) OF THE PRINT, INCLUDING THE RECIPIENTS INTENDED PURPOSE IN USING THE PRINT. NO COMPANY EMPLOYEE OR OTHER PARTY HAS BEEN AUTHORIZED TO PROVIDE THIS PRINT FOR PLANNING OR ESTIMATING PURPOSES; RELY ON THIS PRINT AT YOUR OWN RISK. BY ACCEPTING THIS PRINT, THE RECIPIENT & ANY OTHER PARTY RECEIVING A COPY OF THE PRINT ACKNOWLEDGES AND AGREES TO THIS DISCLAIMER. For All Field Locates Call 811

THIS DOCUMENT IS XCEL ENERGY CONFIDENTIALS AND PROPRIETARY INFORMATION AND MAY NOT BE REPRODUCED IN WHOLE, OR IN PART, NOR MAY ANY OF THE INFORMATION CONTAINED HEREIN BE DISCLOSED WITHOUT THE CONSENT OF XCEL ENERGY. CONFIDENTIALS AND PROPRIETARY INFORMATION 1/2 2019 XCEL ENERGY INC. | XCEL ENERGY IS REGISTERED TRADEMARK OF XCEL ENERGY INC