



DRAWING: C:\Users\Amanda\Documents\Projects\25002 - Dillon Pine\Aerial\TIMBERLINE CONDOS.dwg

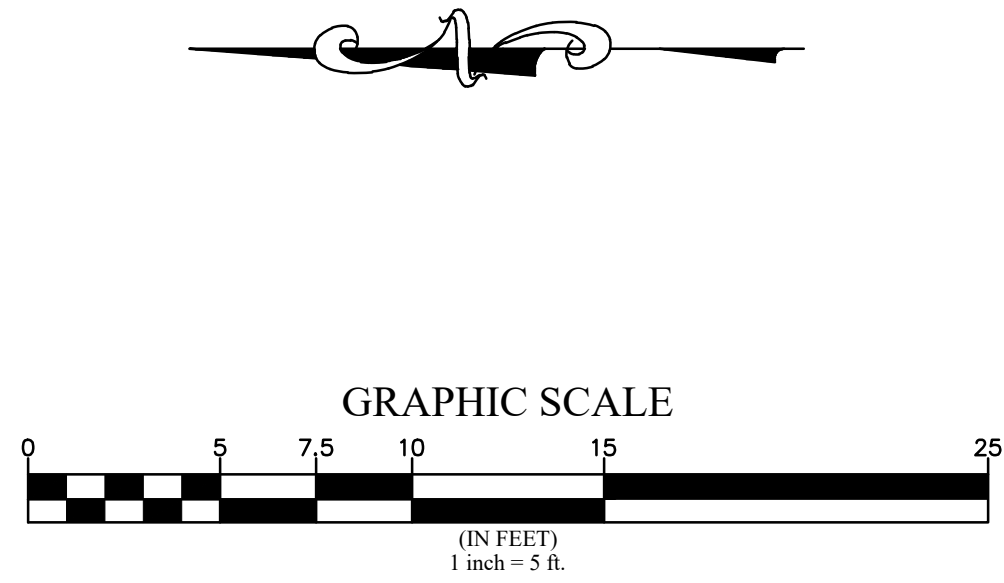

TIMBERLINE CONDOS

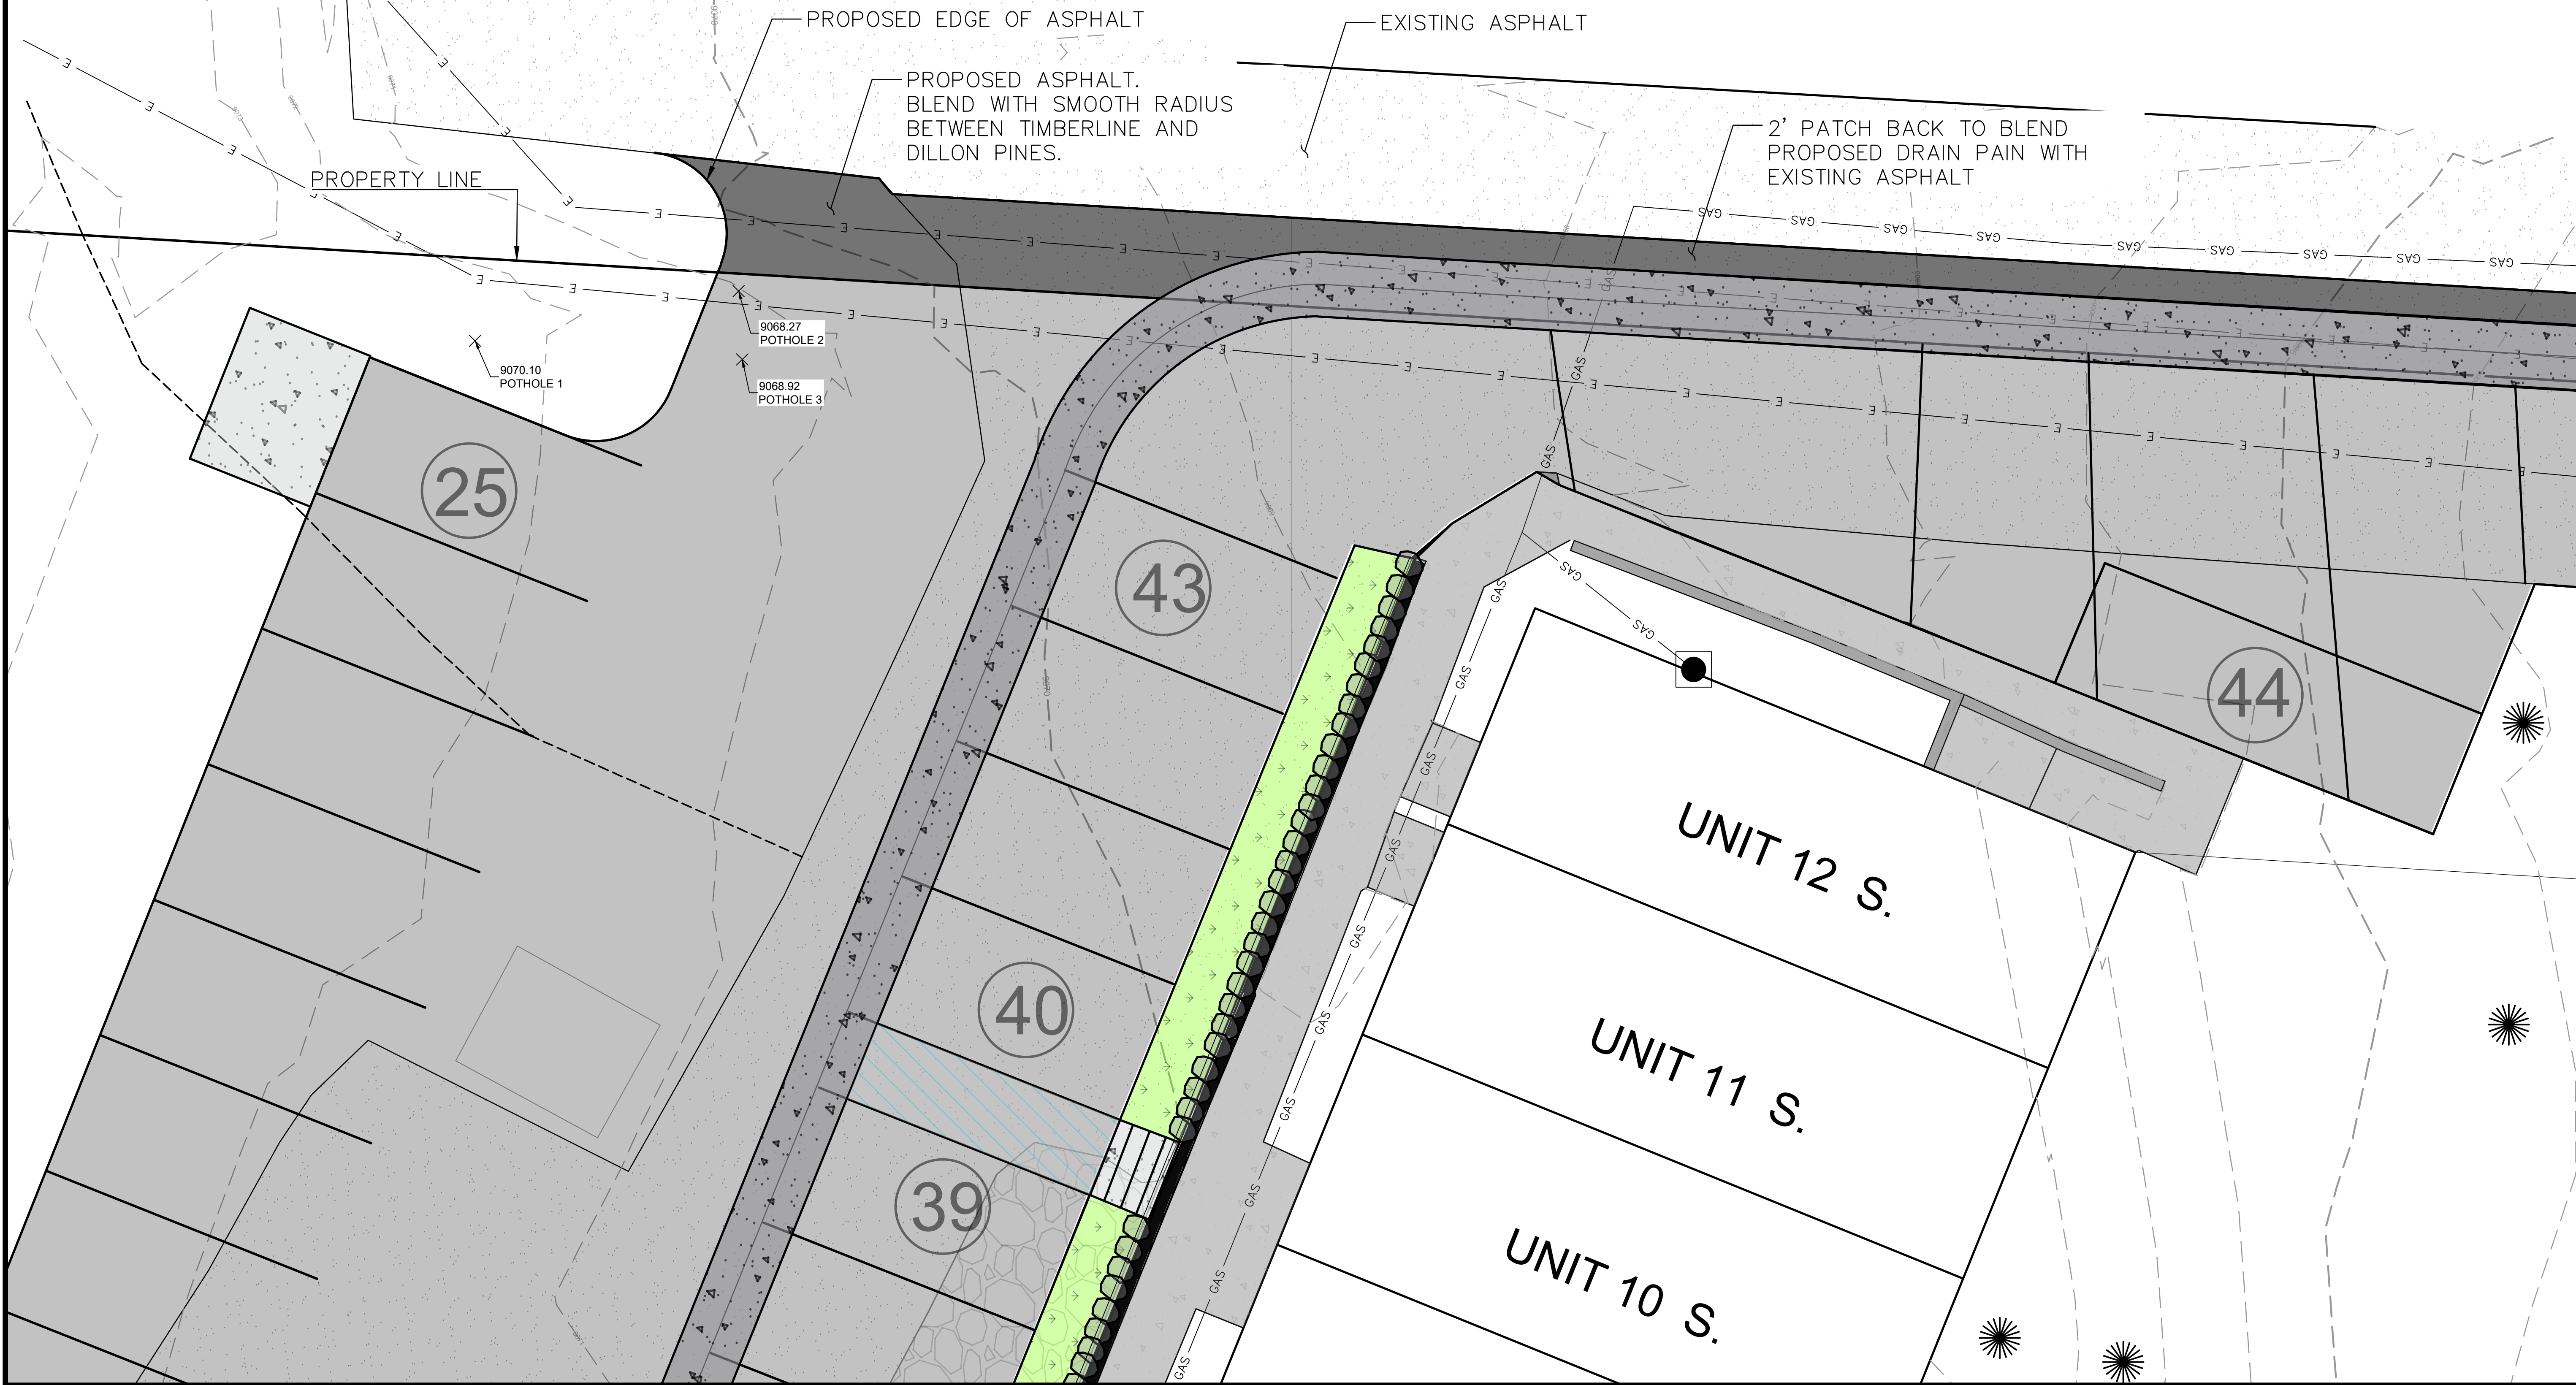

ASPHALT BLEND DILLON PINES AND TIMBERLINE
DILLON PINES
DILLON COLORADO

MARCIN ENGINEERING LLC
P.O. BOX 1062
AVON, COLORADO
970-748-0274

NO.	DATE	REVISIONS	BY

JOB: 25002
DATE: 7/9/26
SCALE: 1" = 20'

SHEET
X-1