


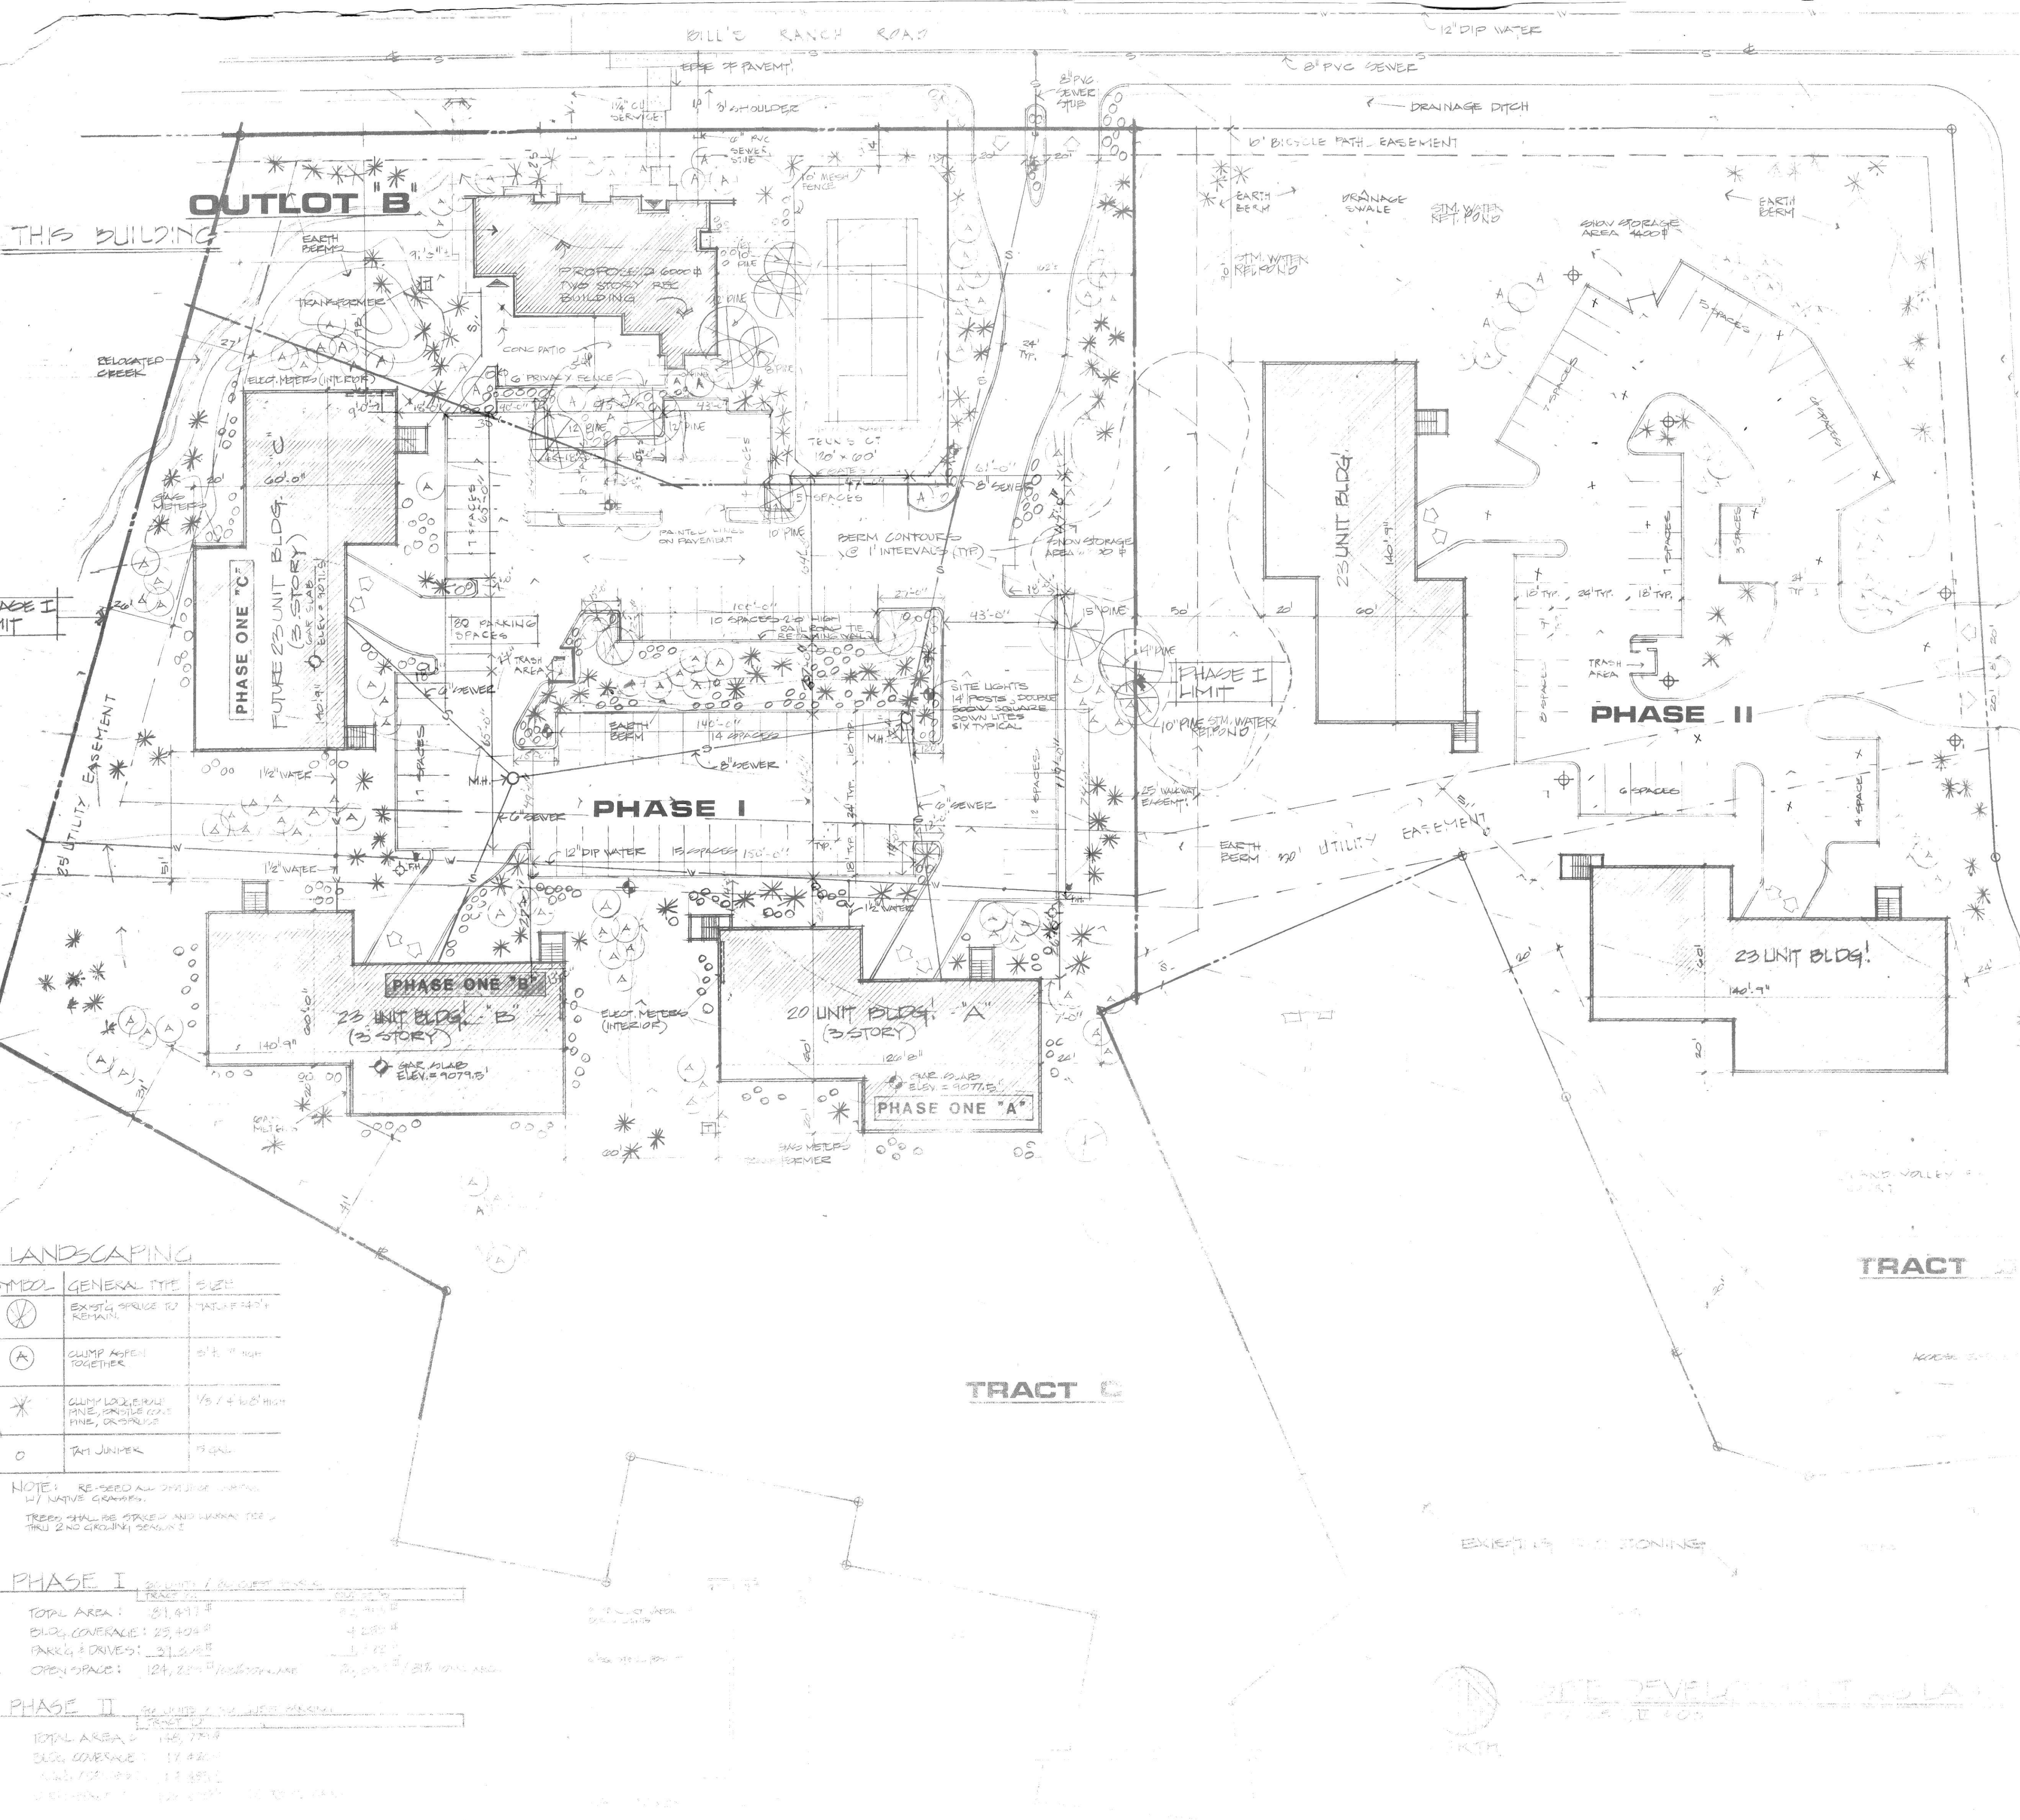

INDEX TO DRAWINGS

#	DESCRIPTION
1	SITE PLAN
2	NORTH / WEST ELEV'S
3	SOUTH / EAST ELEV'S
4	BSMT / FOUNDN PLANS
5	MAIN FLOOR PLAN
6	UPPER FLOOR PLAN
7	ROOF PLAN
8	BLDG SECTIONS / DTLS
9	SECTIONS / DETAILS
10	DETAILS NOTES
E1-2	ELECTRICAL LAYOUT

LANDSCAPING

SYMBOL	GENERAL TYPE	SIZE
(X)	EXIST'G SPRUCE TO REMAIN	12\"/>

NOTE: RE-SEED AND SPRUCE PLANTING BY NATIVE GRASSES
TREES SHALL BE SPACED AND WORKED FOR 2\"/>

PHASE I

TOTAL AREA:	81,497'
BLDG COVERAGE:	25,404'
PARKING & DRIVES:	21,228'
OPEN SPACE:	124,224' (including 21,228' bldg area)

PHASE II

TOTAL AREA:	148,770'
BLDG COVERAGE:	18,820'
PARKING & DRIVES:	13,850'
OPEN SPACE:	124,224' (including 13,850' bldg area)

MSC-524
Club house
9/10/1988